

ELECTRIC CONSTRUCTION KEY MAP

WO Number: **30091440-01**

Date: **2025/10/10**

Description: **SNY SRP25 APTRD2103 OHB_BASE FDRMAINT PT 26**

Sheet: **KEY**

Scale: **1"=3000'**

Customer: **ONCOR**

Job Status: **Design**

Svc Ctr / Office: **SNY/**

Address: **LORAINE**

Designer: **ZSIMOVAN, KORBIN A/UH5N**

318-210-5508

Location: **TO MAP 1 WP 1 - 32.334829, -100.629402**


SUPERVISOR: STEVE HARGRAVE

CELL: 214-566-5857


EMAIL: SHARGRAVE@TECHSERV.COM

Project Mgr: **STEVE HARGRAVE / 214-566-5857**

Copyright 2018 Oncor Electric Delivery - Maps, drawings, and electronic data (products) are created for the internal purposes of Oncor Electric Delivery with no implication of suitability or fitness for the intended use of the recipient. Oncor Electric Delivery will make good faith efforts to provide products that are free from error, but does not warrant the accuracy or quality of such products. The locations shown are approximations and are not intended to show exact locations. Products provided to other parties by Oncor Electric Delivery are for the internal use of the recipient, and the recipient agrees not to duplicate or distribute the products or any portion of the products to third parties without the prior written permission of Oncor Electric Delivery. The recipient further agrees to hold harmless and indemnify Oncor Electric Delivery against all claims, costs, expenses and damages resulting from or predicated upon strict liability for personal injuries, death or or property damage, on account of any defect in the property provided hereunder.

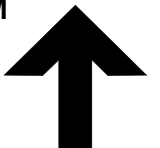

PRIMARY VOLTAGE: 12.5kV
PRIMARY CONDUCTOR: 3 - 4 ACSR
NEUTRAL: 4 ACSR
PROTECTIVE DEVICE(S): OH FUSE / 418141
STANDARD SHIELDED CONSTRUCTION
FEEDER ID: APTRD2103

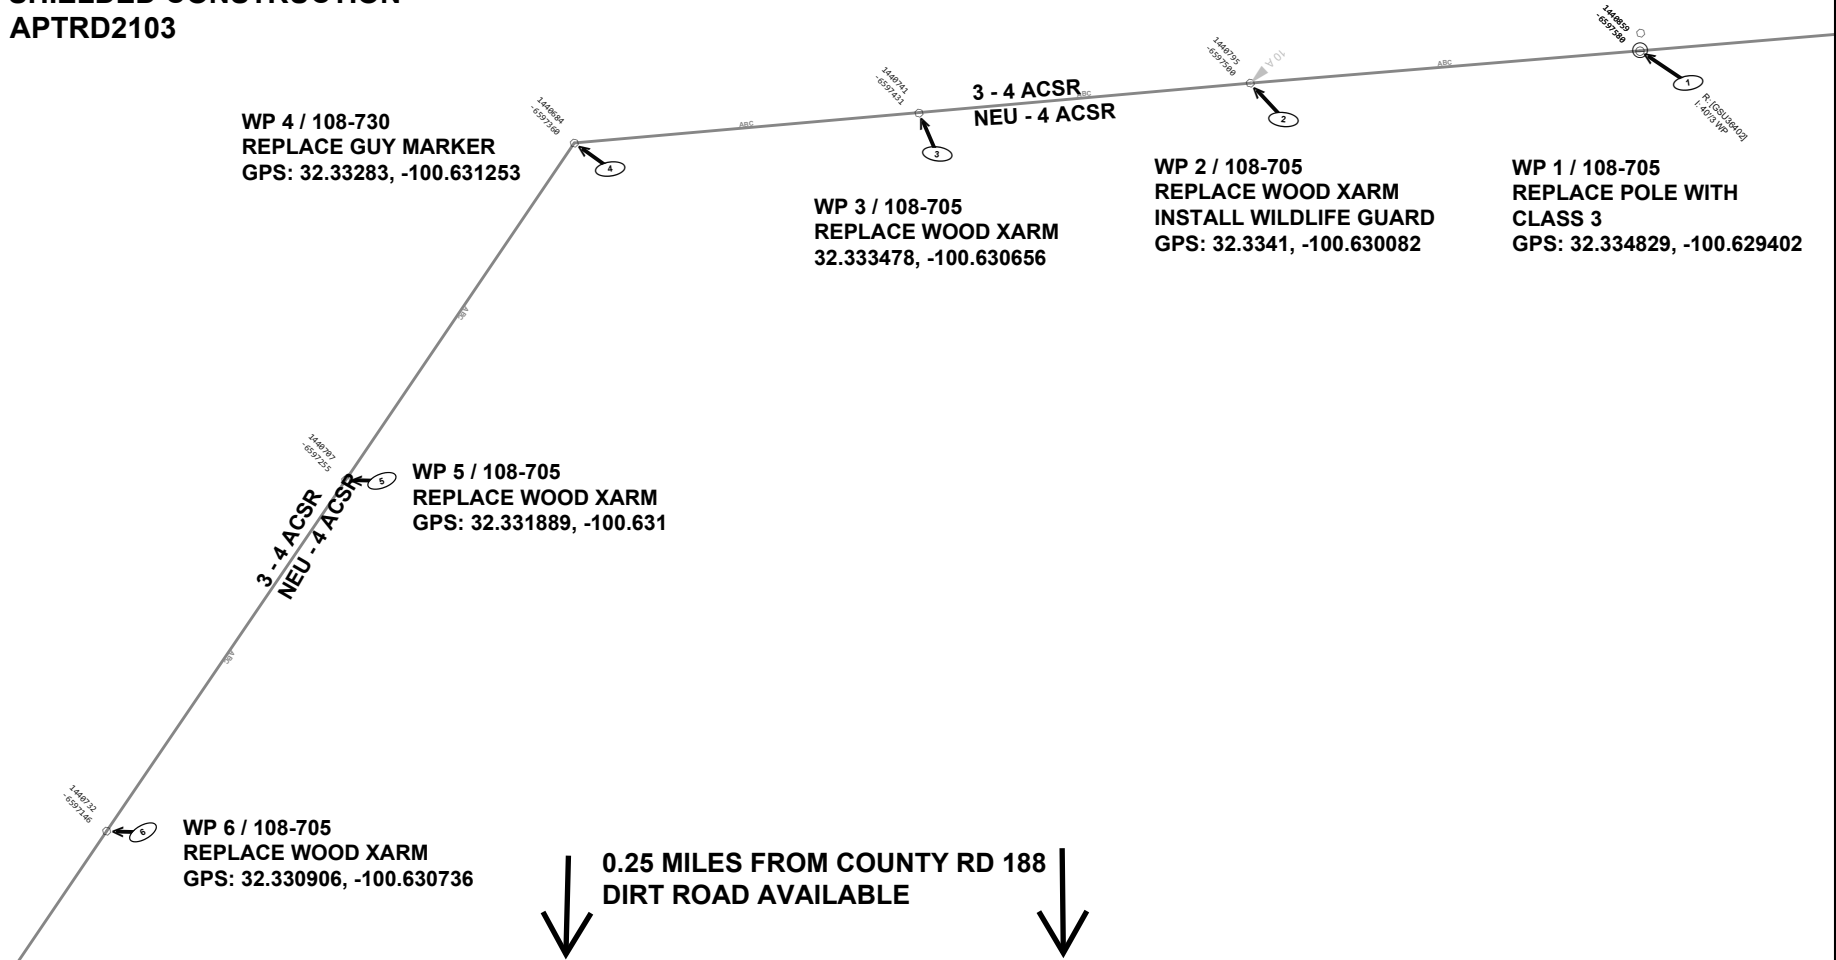

ELECTRIC CONSTRUCTION PRINT

WO Number: **30091440-01**

Date: **2025/10/13**

Description: **SNY SRP25 APTRD2103 OHB_BASE FDRMAINT PT 26**

Sheet: **1** of **12**

Scale: **1"=60'**

Customer: **ONCOR**

SUPERVISOR: STEVE HARGRAVE

Job Status: **Design**

Svc Ctr / Office: **SNY/**

Address: **LORAINE**

CELL: 214-566-5857

Designer: **ZSIMOVAN, KORBIN A/UH5N**

318-210-5508

Location: **TO WP 1 - 32.334829, -100.629402**

EMAIL: SHARGRAVE@TECHSERV.COM

Project Mgr: **STEVE HARGRAVE / 214-566-5857**

Copyright 2018 Oncor Electric Delivery - Maps, drawings, and electronic data (products) are created for the internal purposes of Oncor Electric Delivery with no implication of suitability or fitness for the intended use of the recipient. Oncor Electric Delivery will make good faith efforts to provide products that are free from error, but does not warrant the accuracy or quality of such products. The locations shown are approximations and are not intended to show exact locations. Products provided to other parties by Oncor Electric Delivery are for the internal use of the recipient, and the recipient agrees not to duplicate or distribute the products or any portion of the products to third parties without the prior written permission of Oncor Electric Delivery. The recipient further agrees to hold harmless and indemnify Oncor Electric Delivery against all claims, costs, expenses and damages resulting from or predicated upon strict liability for personal injuries, death or or property damage, on account of any defect in the property provided hereunder.



COUNTY RD 188

1440540
-6596635

7

3 - 4 ACSR
NEU - 4 ACSR

ABC

WP 7 / 108-335
INSTALL GUY INSULATOR
REPLACE ALL DD XARM
GPS: 32.326273, -100.632741

PRIMARY VOLTAGE: 12.5kV
PRIMARY CONDUCTOR: 3 - 4 ACSR
NEUTRAL: 4 ACSR
PROTECTIVE DEVICE(S): OH FUSE / 418141
STANDARD CONSTRUCTION
FEEDER ID: APTRD2103

ELECTRIC CONSTRUCTION PRINT

WO Number: **30091440-01**

Date: **2025/10/13**

Description: **SNY SRP25 APTRD2103 OHB_BASE FDRMAINT PT 26**

Sheet: **2** of **12**

Scale: **1"=20'**

Customer: **ONCOR**

Job Status: **Design**

Svc Ctr / Office: **SNY/**

Address: **LORAINE**

Designer: **ZSIMOVAN, KORBIN A/UH5N**

318-210-5508

Location: **TO WP 7 - 32.326273, -100.632741**

SUPERVISOR: STEVE HARGRAVE

CELL: 214-566-5857

EMAIL: SHARGRAVE@TECHSERV.COM

Project Mgr: **STEVE HARGRAVE / 214-566-5857**

Copyright 2018 Oncor Electric Delivery - Maps, drawings, and electronic data (products) are created for the internal purposes of Oncor Electric Delivery with no implication of suitability or fitness for the intended use of the recipient. Oncor Electric Delivery will make good faith efforts to provide products that are free from error, but does not warrant the accuracy or quality of such products. The locations shown are approximations and are not intended to show exact locations. Products provided to other parties by Oncor Electric Delivery are for the internal use of the recipient, and the recipient agrees not to duplicate or distribute the products or any portion of the products to third parties without the prior written permission of Oncor Electric Delivery. The recipient further agrees to hold harmless and indemnify Oncor Electric Delivery against all claims, costs, expenses and damages resulting from or predicated upon strict liability for personal injuries, death or or property damage, on account of any defect in the property provided hereunder.

